
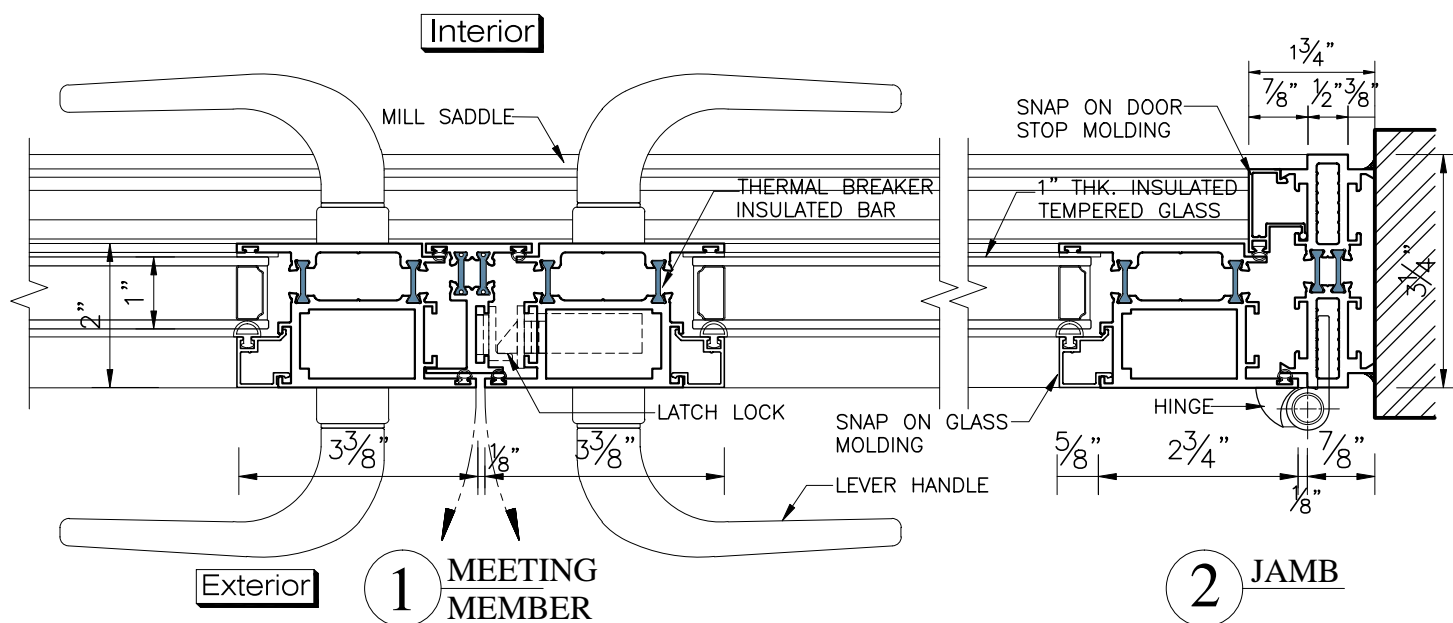



**BD-325 SERIES BALCONY PAIR DOOR
(OPEN OUTWARD)**

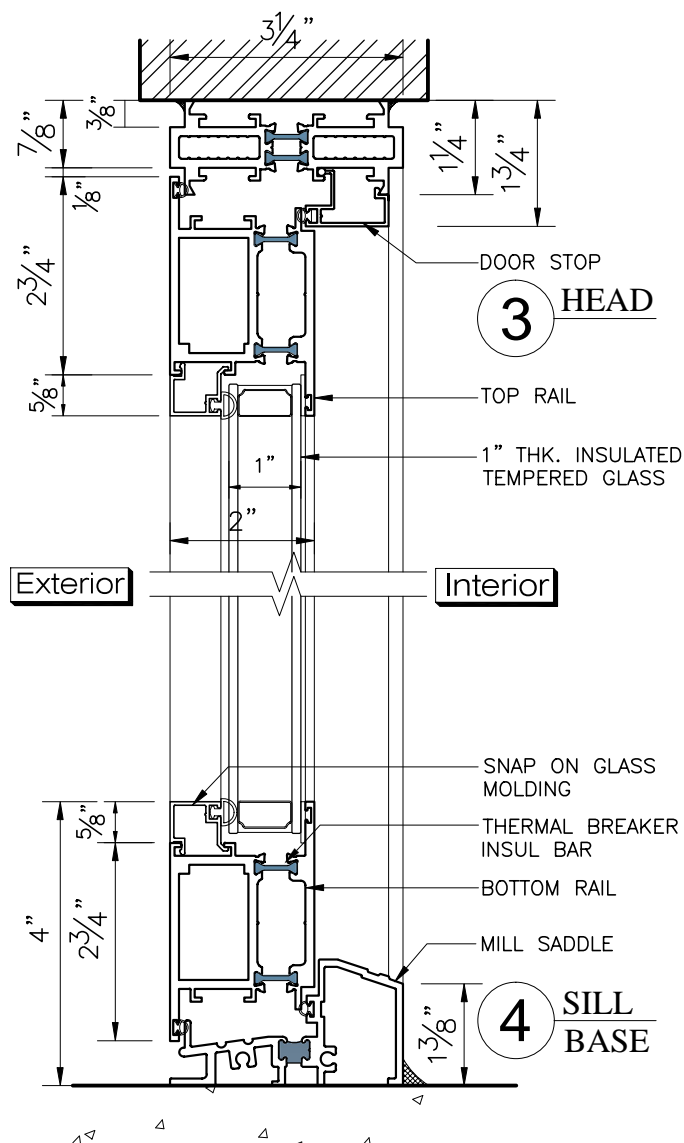

SHEET # STD. DWG.	Drawn by: K. S. Lee	Customer	Revisions			 GAMCO CORPORATION MANUFACTURERS OF FENESTRATION PRODUCTS 131-10 MAPLE AVE. FLUSHING, N.Y.11355 TEL: (718)359-8833 FAX: (718)359-8661 info@gamcocorp.com www.gamcocorp.com
	Checked by: C.CHAN		No.	Date	Description	
	Date:					
	Scale: 3/8" : 1"					
		Project :				